


Foul Line

Foul Line

# CURTAIN WALL

Typical Installation for 82-90 Pinsetters  
(Scoring lane computer is mounted up front near the monitors)

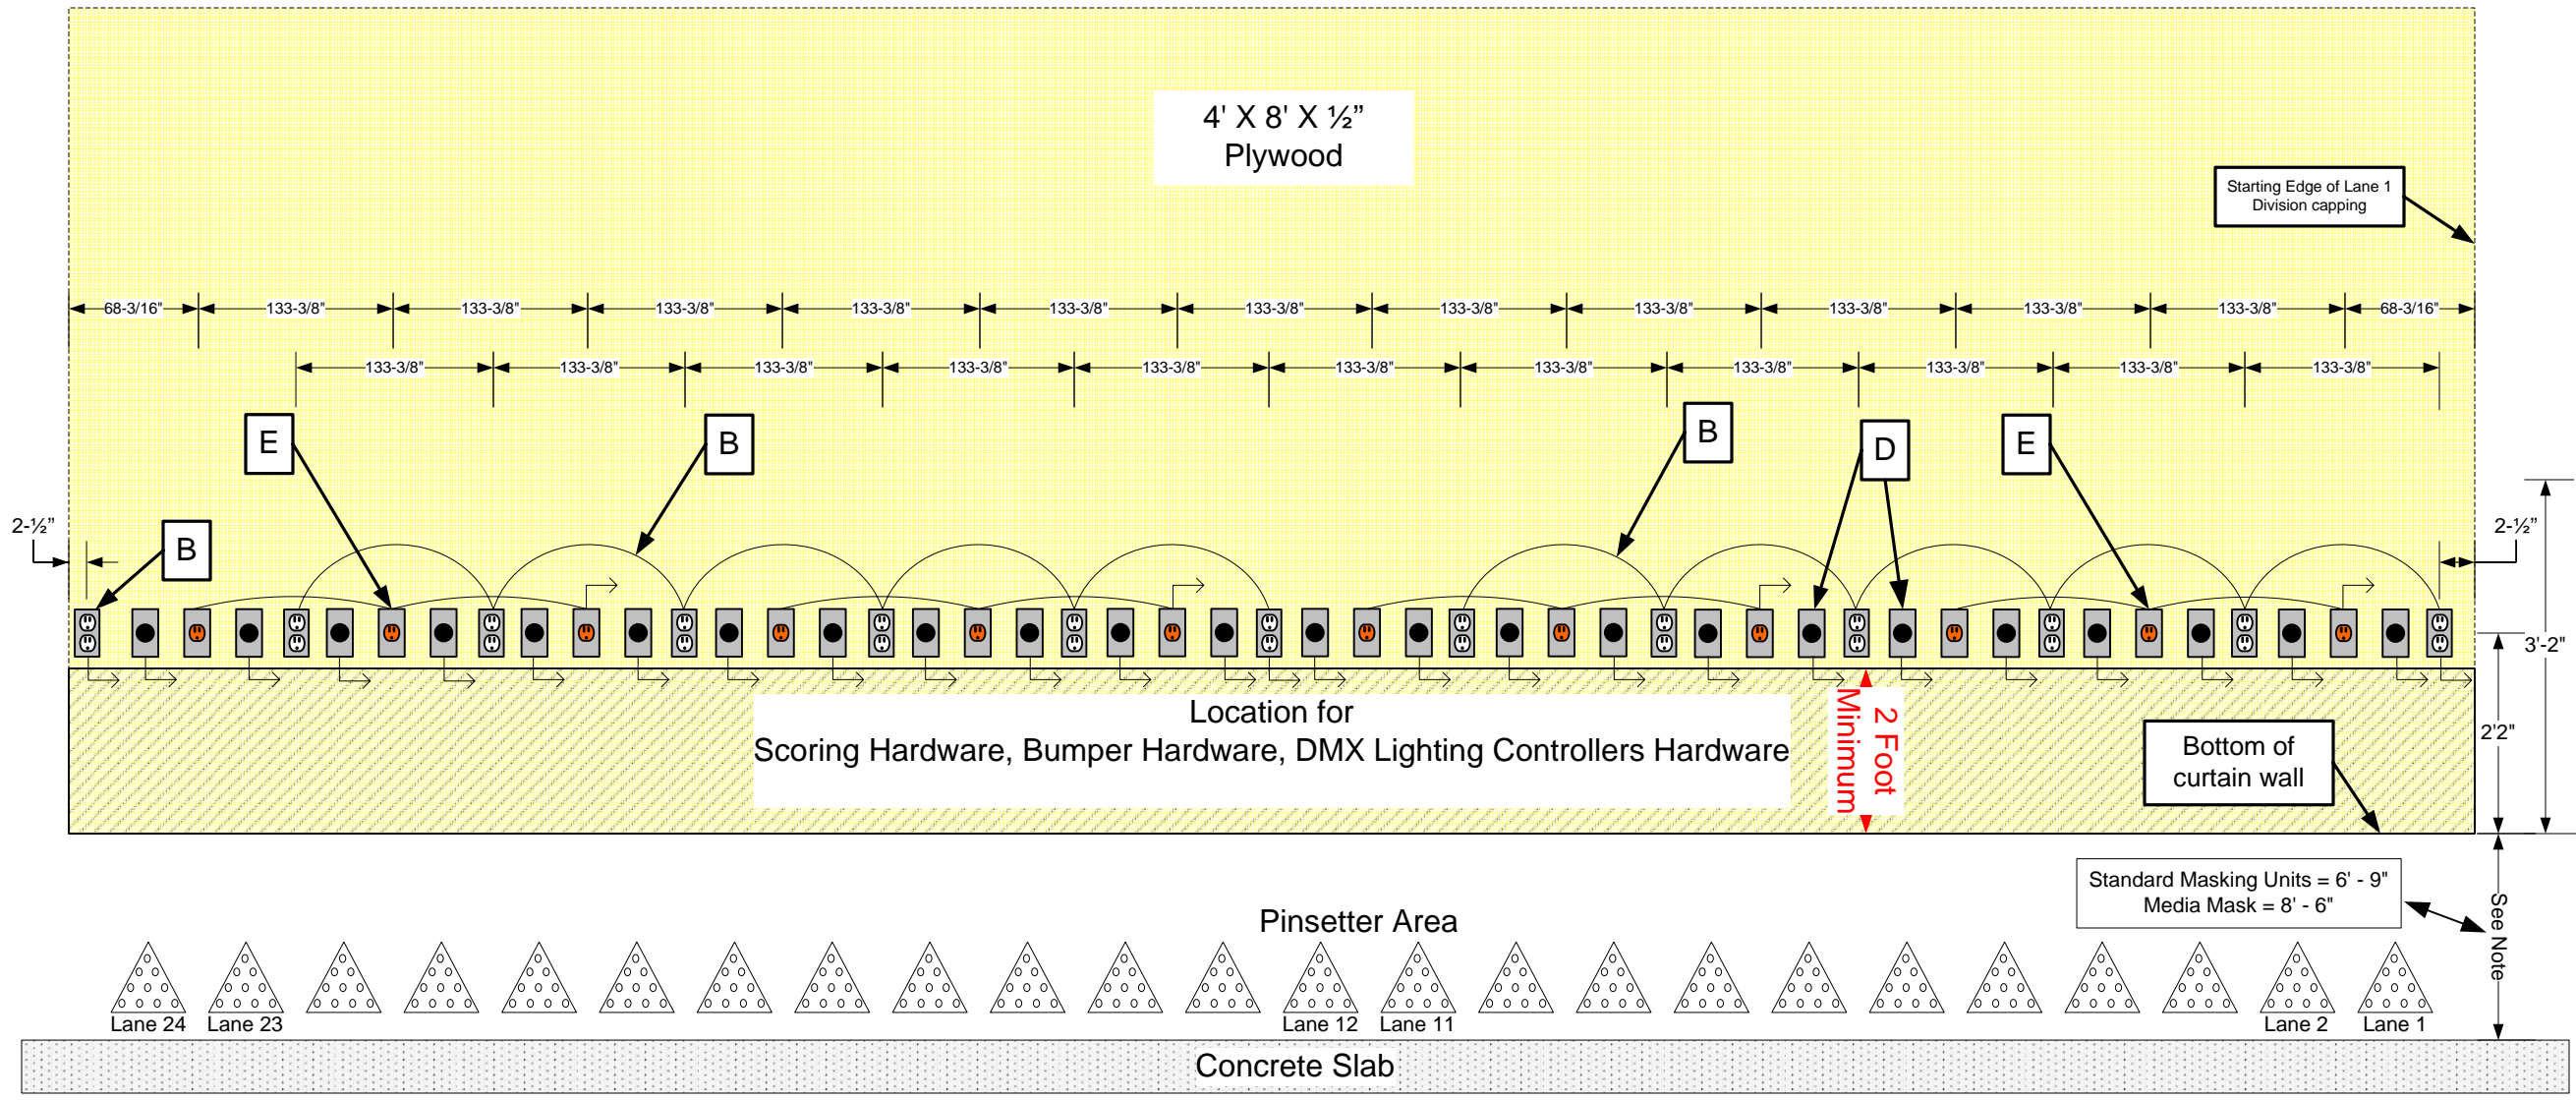

- B: 115 VAC (20 AMP) DMX Lighting and Bumpers Circuit. (2 outlets per pair of lanes - 6 Outlets per circuit) Additional Circuits for any divisions of the lanes such as posts
- D: 115 VAC (20 AMP) Pinsetter Circuit (1 hardwired flexible SJO cord 12 AWG, 3 Conductor, 10 Foot long per lane, per circuit) SJO cord to be cut to length after pinsetters are installed.  
Owner to supply disconnects and/or plug ends
- E: 115 VAC (20 AMP) I/G Pinsetter Chassis Circuit (1 circuit per pair of lanes, 3 outlets per circuit)