


# CURTAIN WALL

Typical Installation for Brunswick A-2 Pinsetters  
WITH Scoring lane computer mounted on this curtain wall

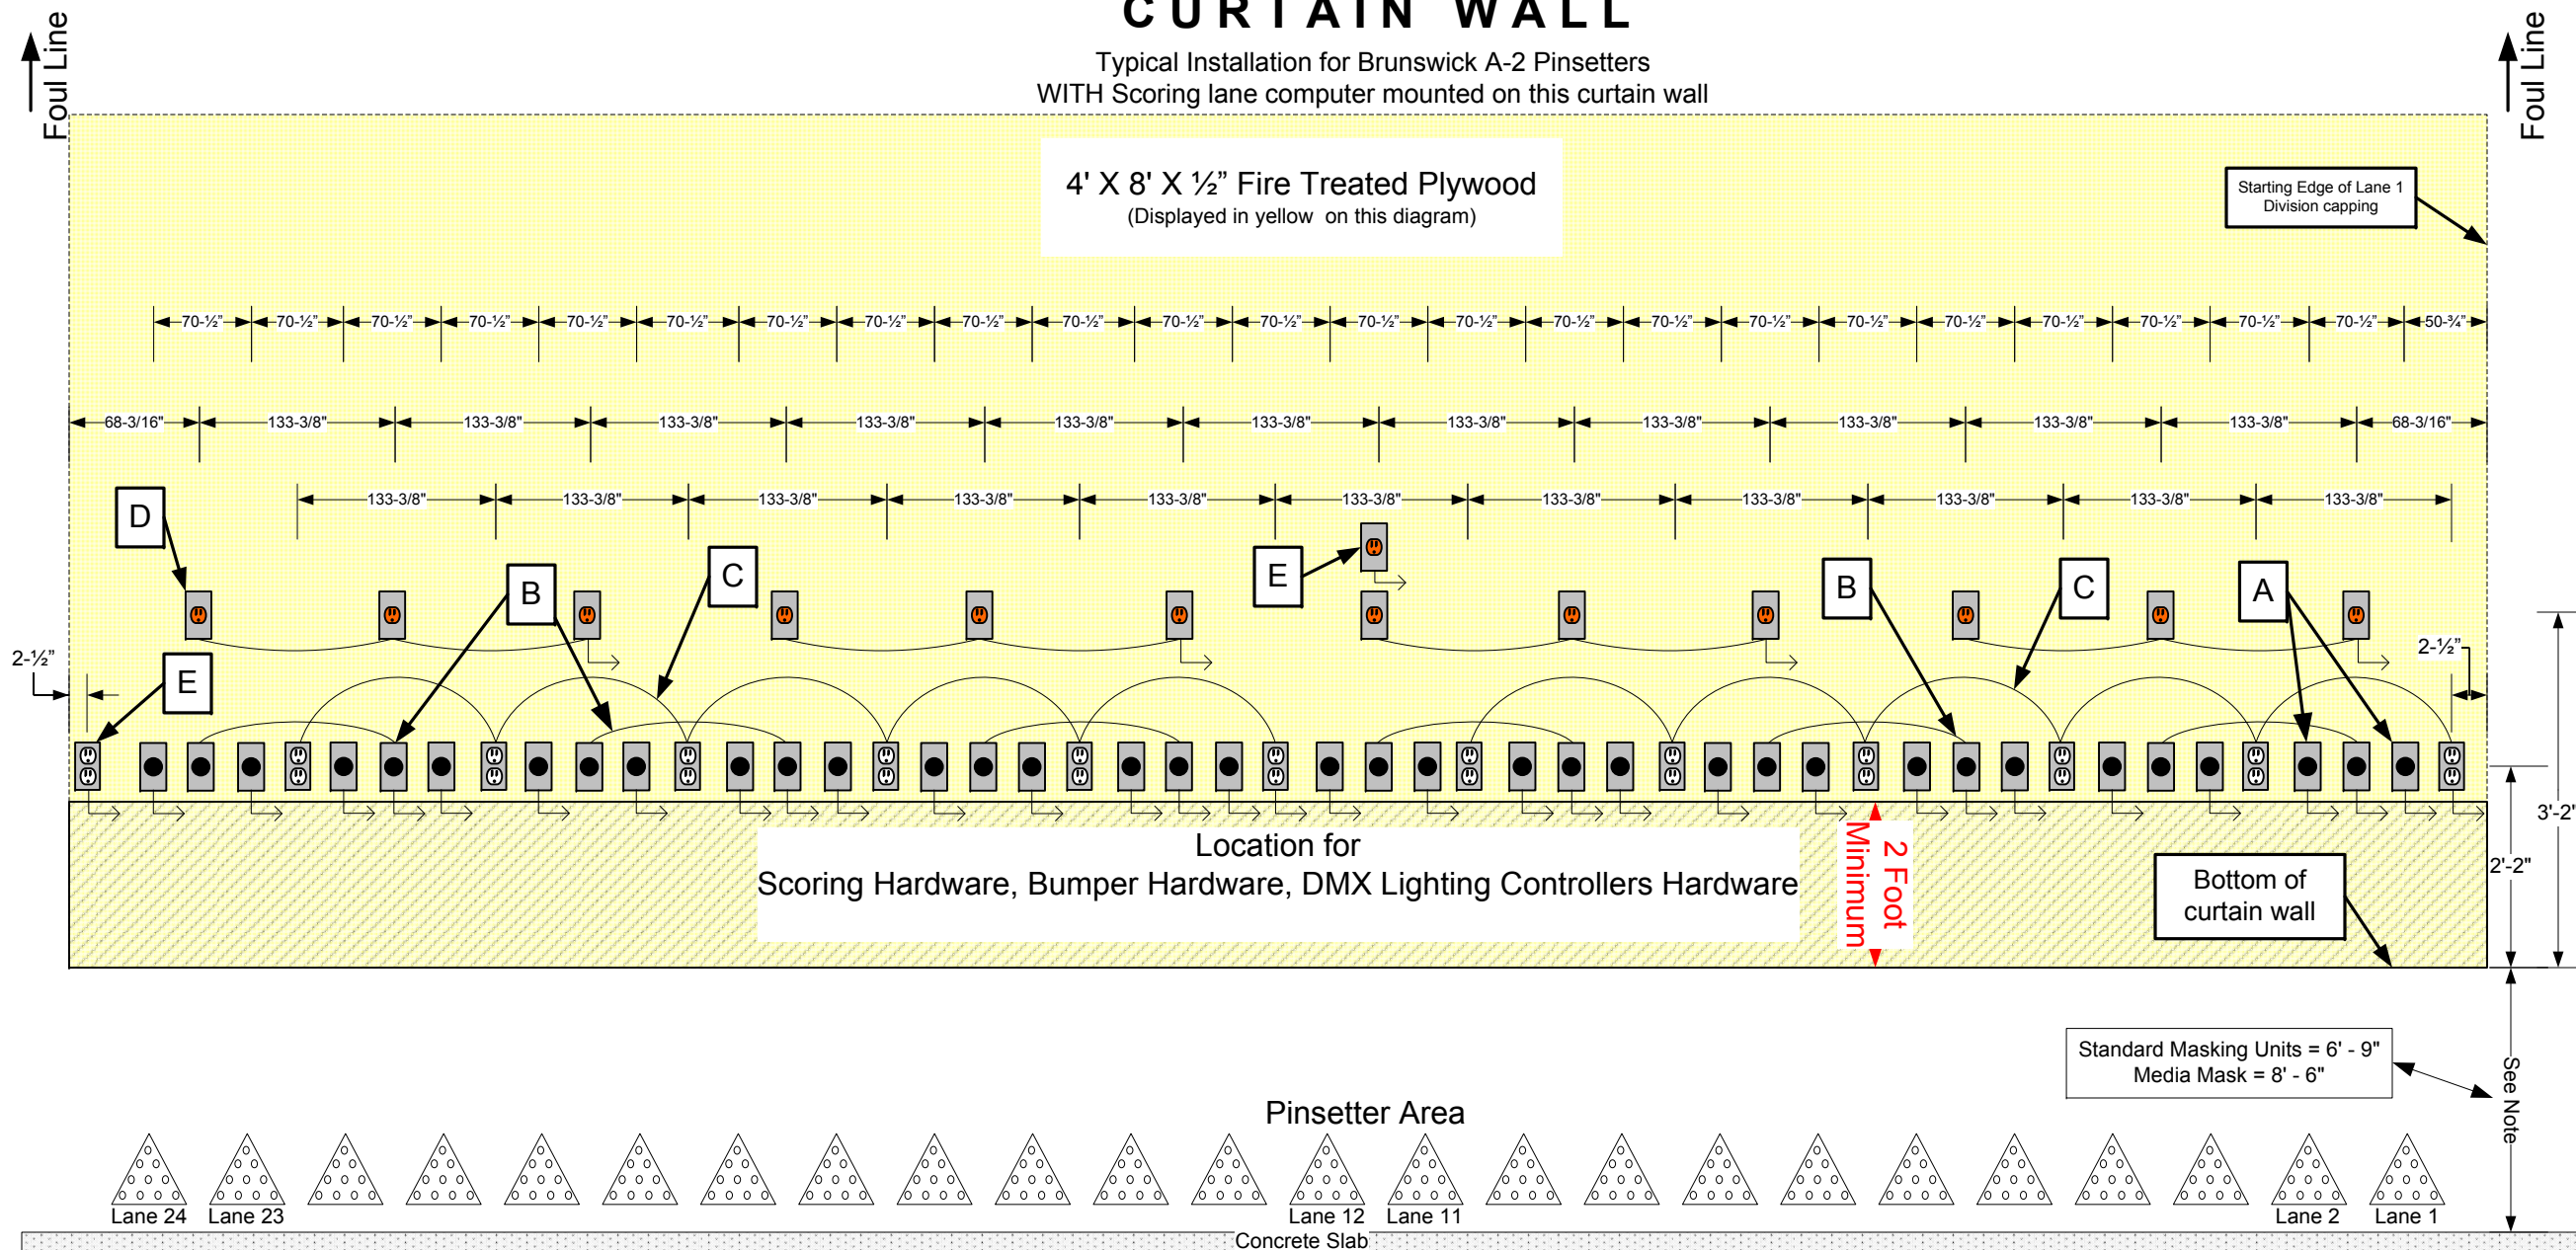

- A:** 208 VAC (20 AMP) Pinsetter Circuit (1 hardwired flexible SJO cord 12 AWG, 3 Conductor, 10 Foot long per lane, per circuit) SJO cord to be cut to length after pinsetters are installed. Owner to supply disconnects and/or plug ends in accordance with local electrical codes.
- B:** 208 VAC (20 AMP) Ball Return Accelerator Circuit (1 hardwired flexible SJO cord 18 AWG, 3 Conductor, 10 Foot long per ball return, per circuit) SJO cord to be cut to length after ball return accelerators are installed. Owner to supply disconnects and/or plug ends in accordance with local electrical codes.
- C:** 115 VAC (20 AMP) DMX Lighting and Bumpers Circuit. (2 outlets per pair of lanes - 6 Outlets per circuit) Additional Circuits for any divisions of the lanes such as posts
- D:** 115 VAC (20 AMP) I/G Automatic Scoring Circuit. (1 outlet per pair of lanes - 3 outlets max per circuit) This is delivered from the dedicated scoring panel
- E:** 115 VAC (10 AMP) I/G Automatic Scoring Network Switch Circuit (1 Outlet, 1 circuit per bowling center)